




D:\HOMA\GARDEN HOUSE\LANSWOOD-NEW PHASE\Drawings\HOUSE TYPES\Garages - 1.dwg, 24/06/2022 11:02:55

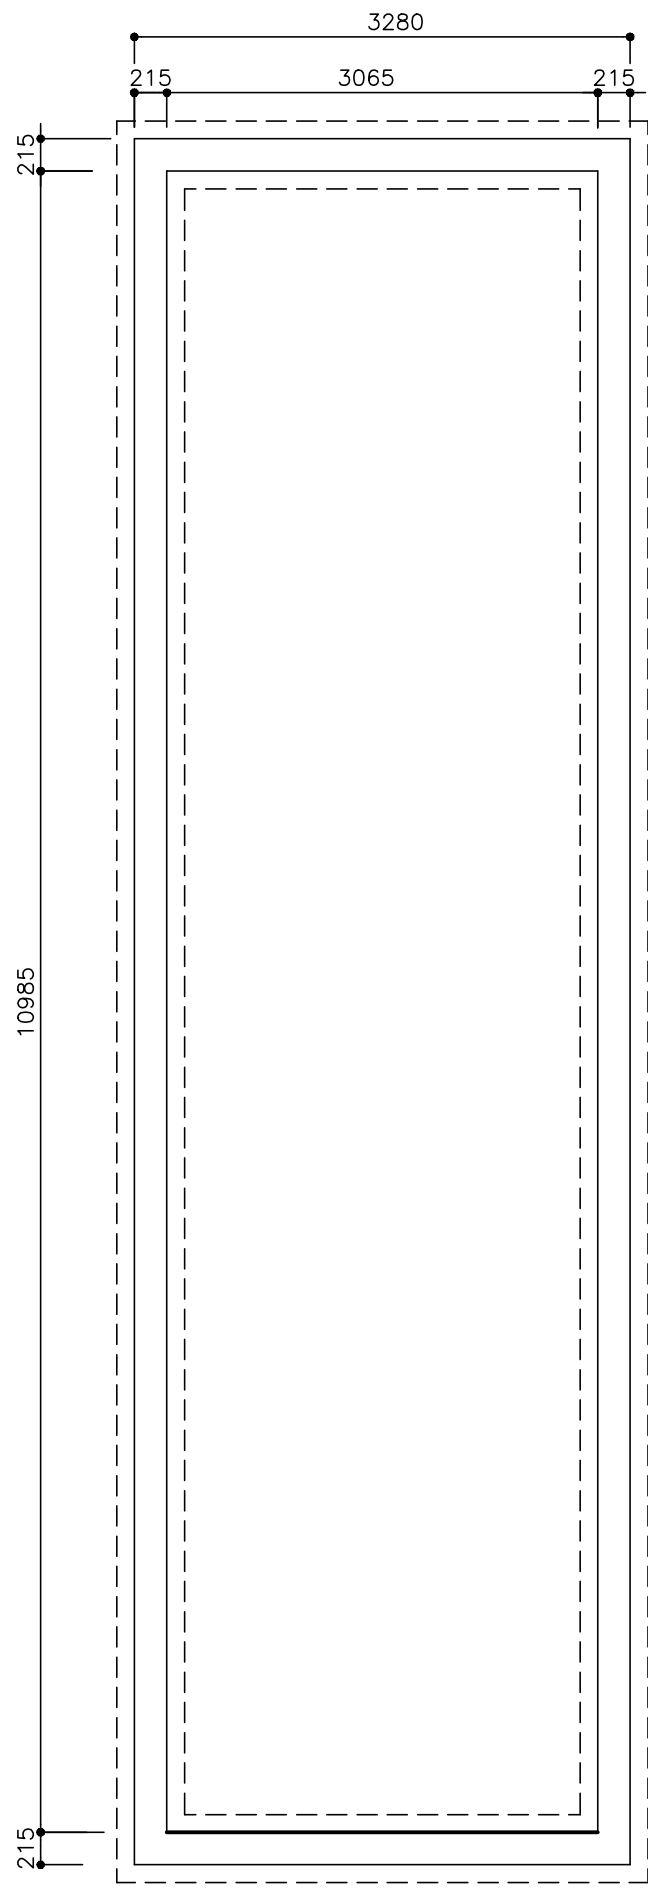

FOUNDATIONS PLAN
TANDEM

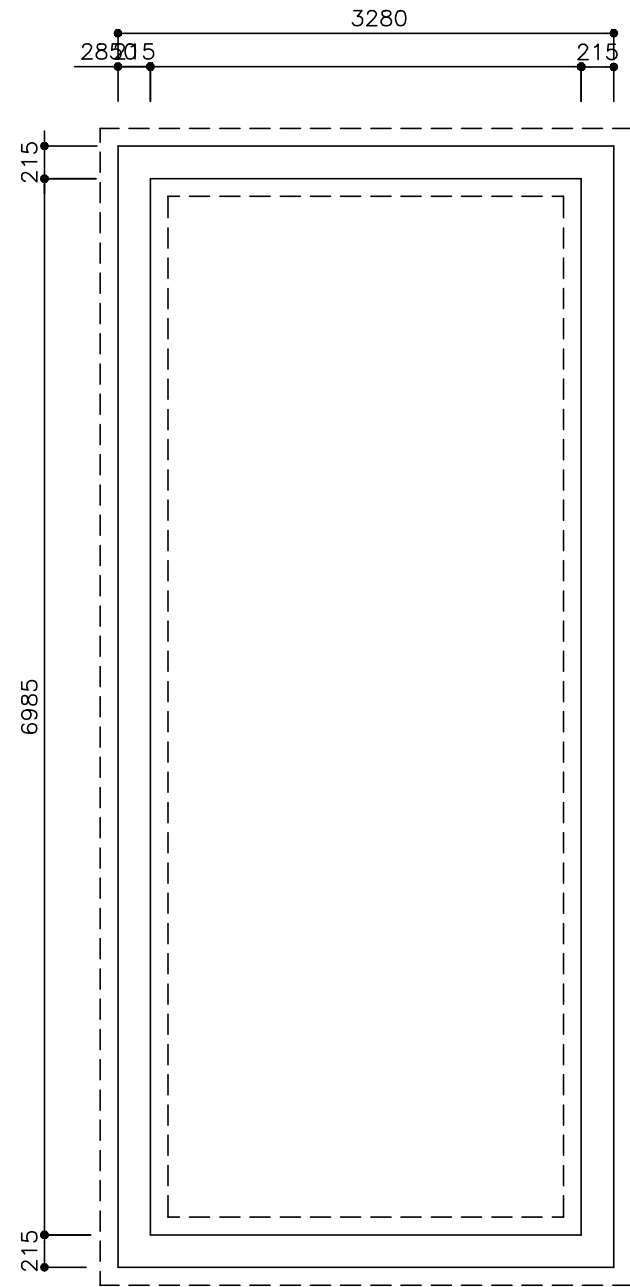

FOUNDATIONS PLAN
SINGLE

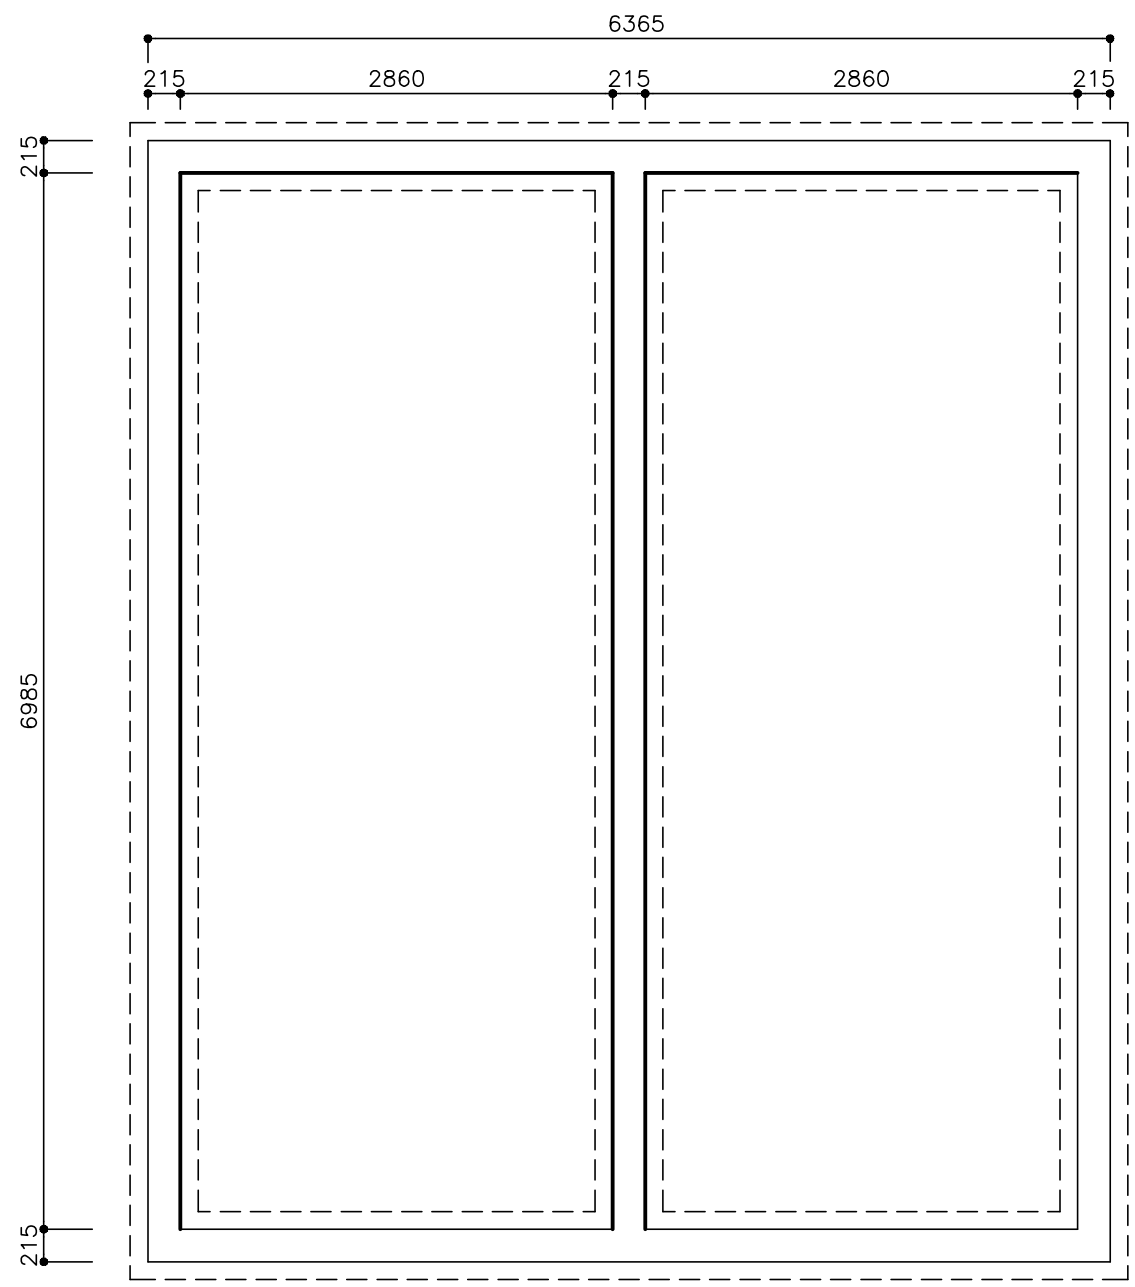


FOUNDATIONS PLAN
DOUBLE AND SHARED

Rev	Description	Date
A	FLOOR CONSTRUCTION REVISED TO INSITU SUSPENDED	OCT 21


HD Homa Design
 Architectural & Property Consultants
 Hyridge, Moor Road, Langham
 Colchester, Essex, CO4 5NR
 Tel: 01206 272247
 Email: homa@homedesign.co.uk

Client	--
Project	LANSWOOD PARK ELMSTEAD COLCHESTER CO7 7FD
Drawing	GARAGES GENERAL ARRANGEMENT FOUNDATIONS PLANS
Date	NOV 2020
Scale	1:50 @ A3
Drawing No.	GAR-01-01
Sheet	A
Copyright © Homa Design Ltd Do not scale	

D:\HOMA\GARDEN HOUSE\LANSWOOD-NEW PHASE\Drawings\HOUSE TYPES\Garages - 1.dwg, 24/06/2022 11:02:56

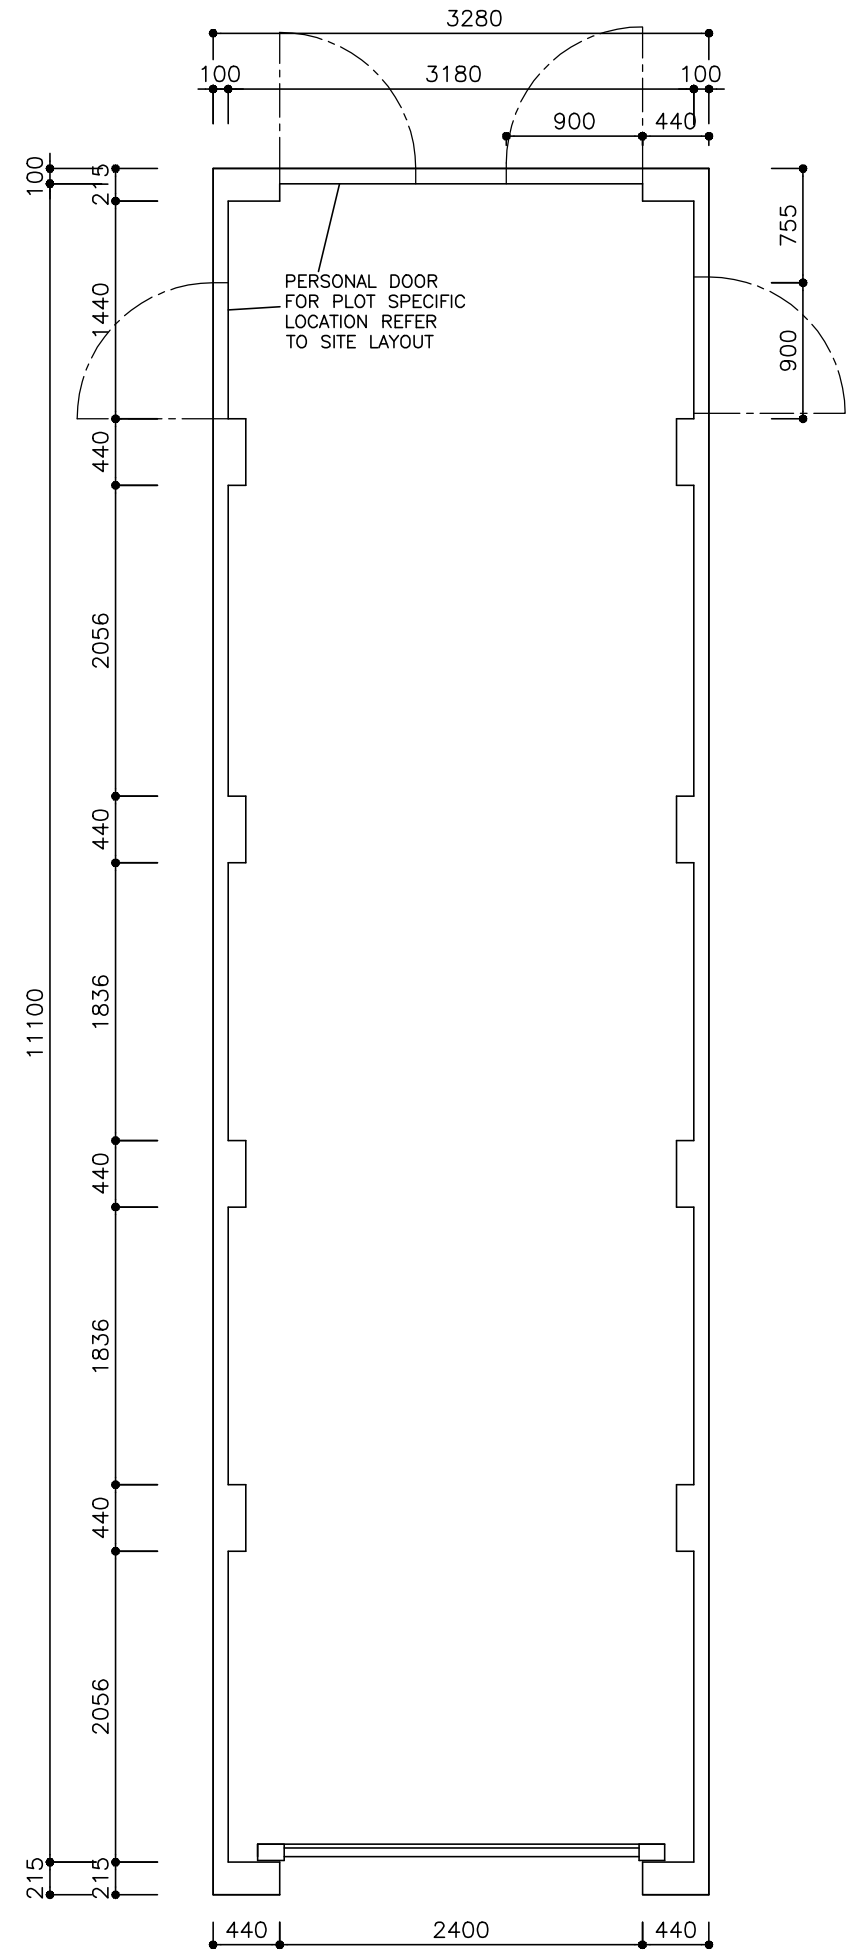


FLOOR PLAN
TANDEM

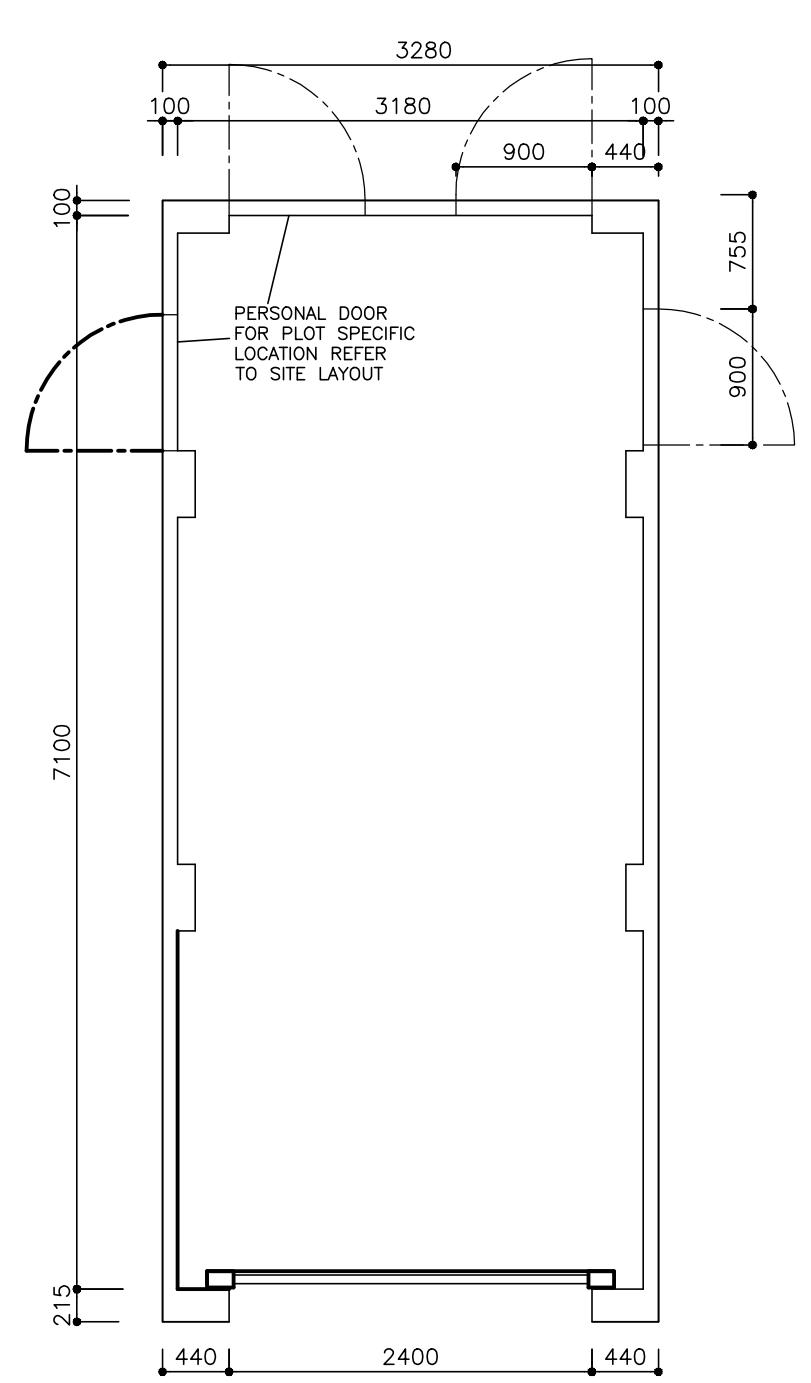

FLOOR PLAN
SIGLE


GARAGE DOOR
STANDARD "N 80" GARAGE DOOR
BRB 2375MM
BRH 2125MM
REFER TO MANUFACTURER'S
DETAILS

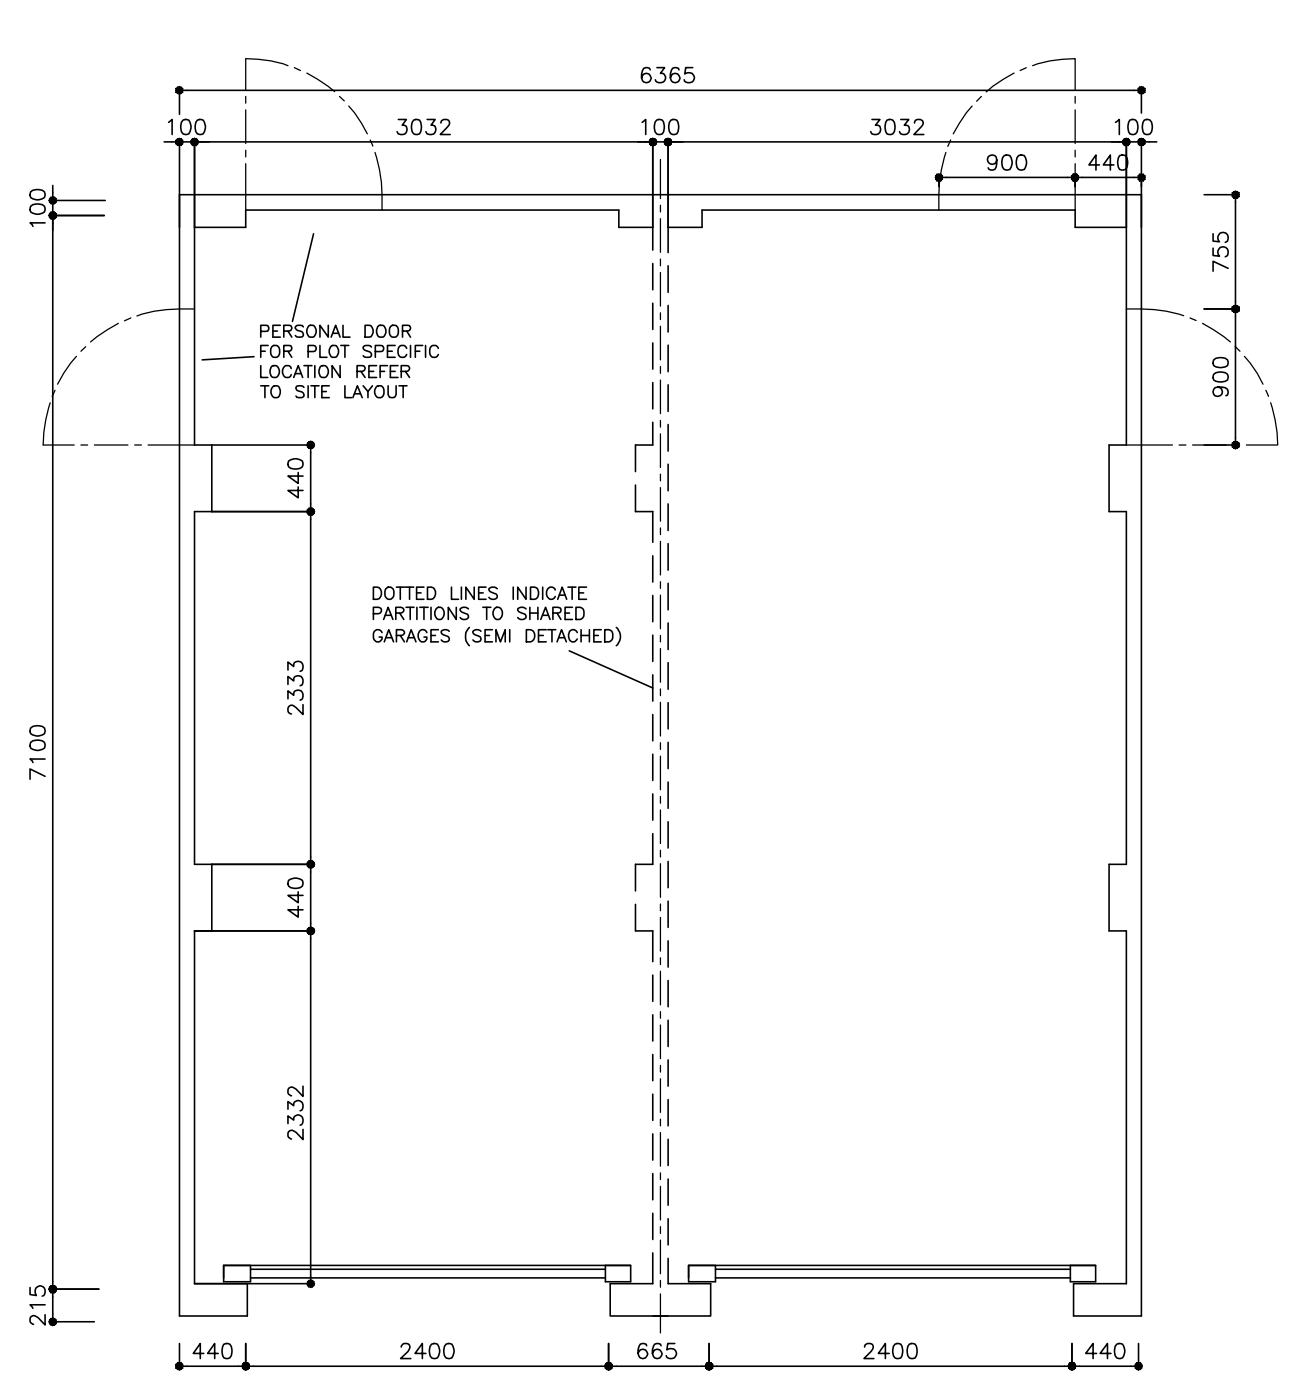

FLOOR PLAN
DOUBLE AND SHARED

DOTTED LINES INDICATE
PARTITIONS TO SHARED
GARAGES (SEMI DETACHED)


A	GARAGE DOOR OPENING SIZE ADDED	AUG 21
Rev	Description	Date
HD Homa Design <i>Architectural & Property Consultants</i> Hyridge, Moor Road, Langham Colchester, Essex, CO4 5NR Tel: 01206 272247 Email: homa@homadesign.co.uk		
Client	--	
Project	LANSWOOD PARK ELMSTEAD COLCHESTER CO7 7FD	
Drawing	GARAGES GENERAL ARRANGEMENT FLOOR PLANS	
Date	NOV 2020	Scale: 1:100 @ A3
Drawing No.	GAR-01-02	A
Copyright © Homa Design Ltd Do not scale		

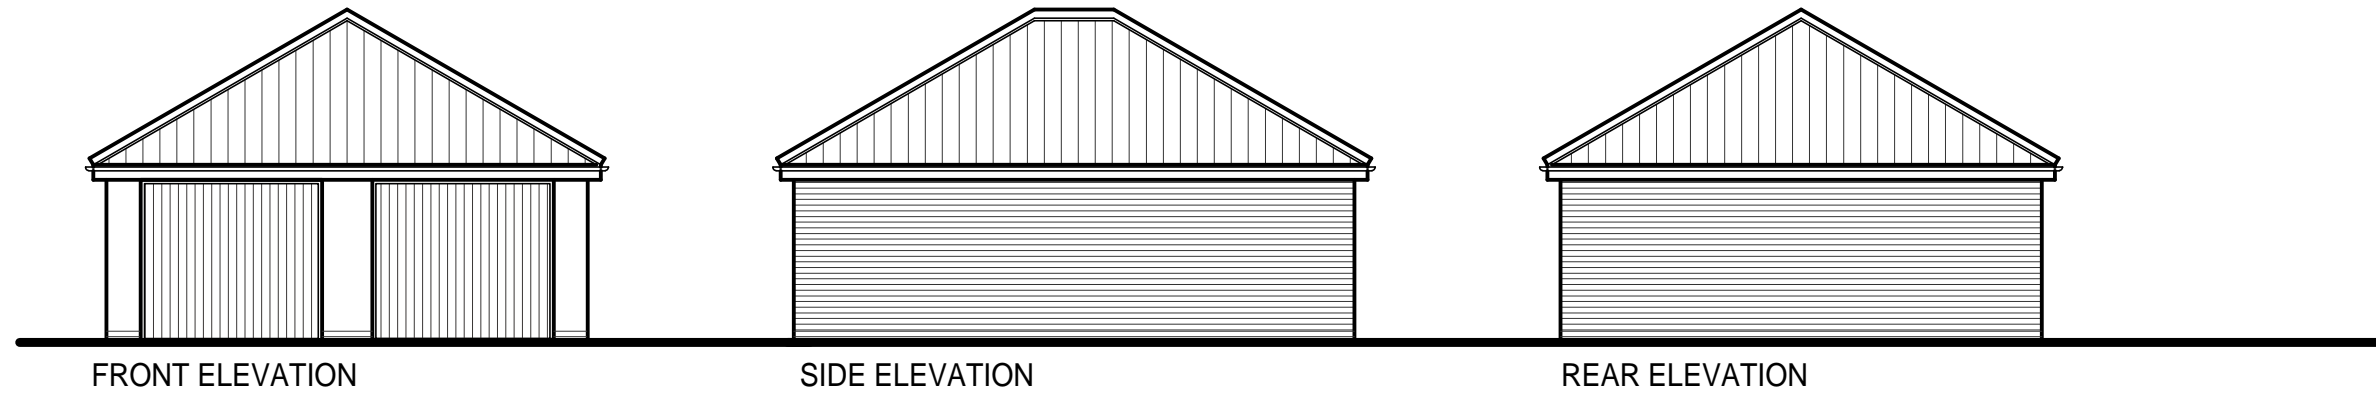

FRONT ELEVATION

SIDE ELEVATION


REAR ELEVATION

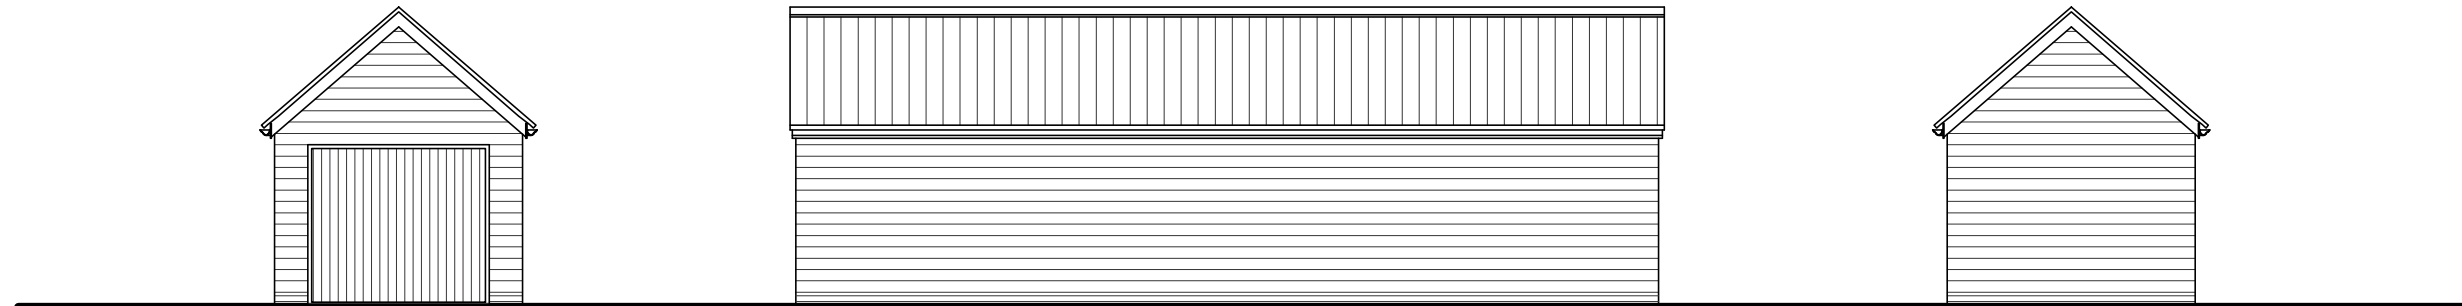

FRONT ELEVATION

SIDE ELEVATION


REAR ELEVATION

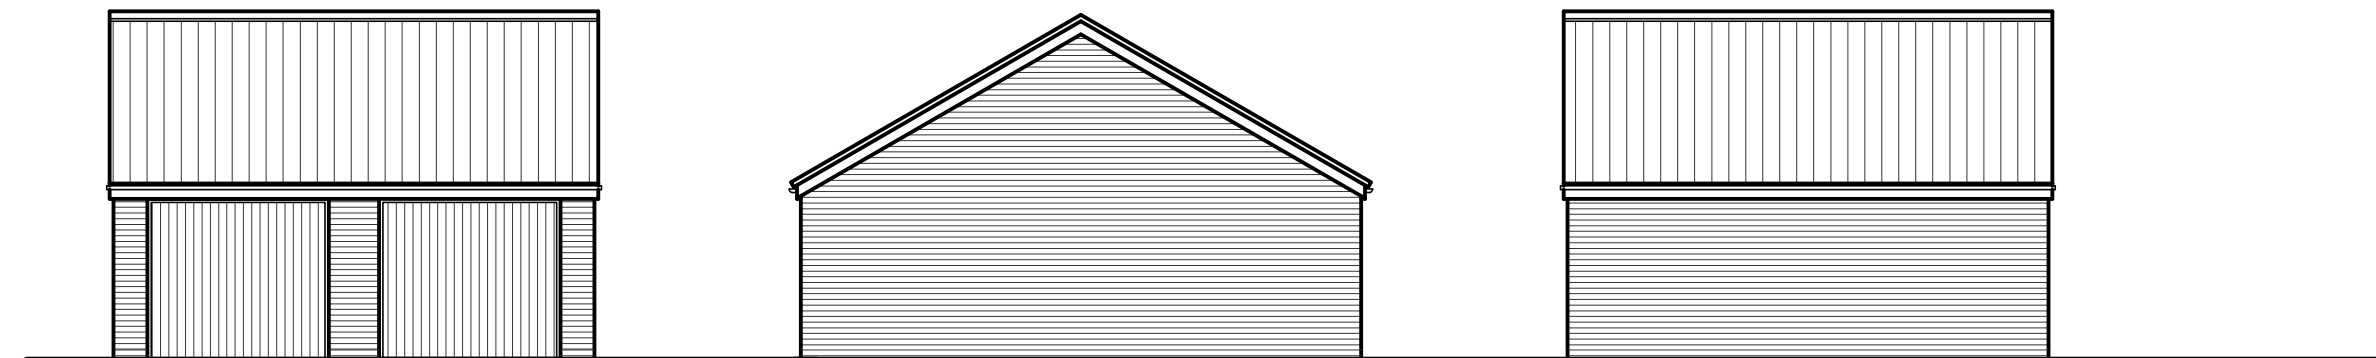

FRONT ELEVATION

SIDE ELEVATION


REAR ELEVATION

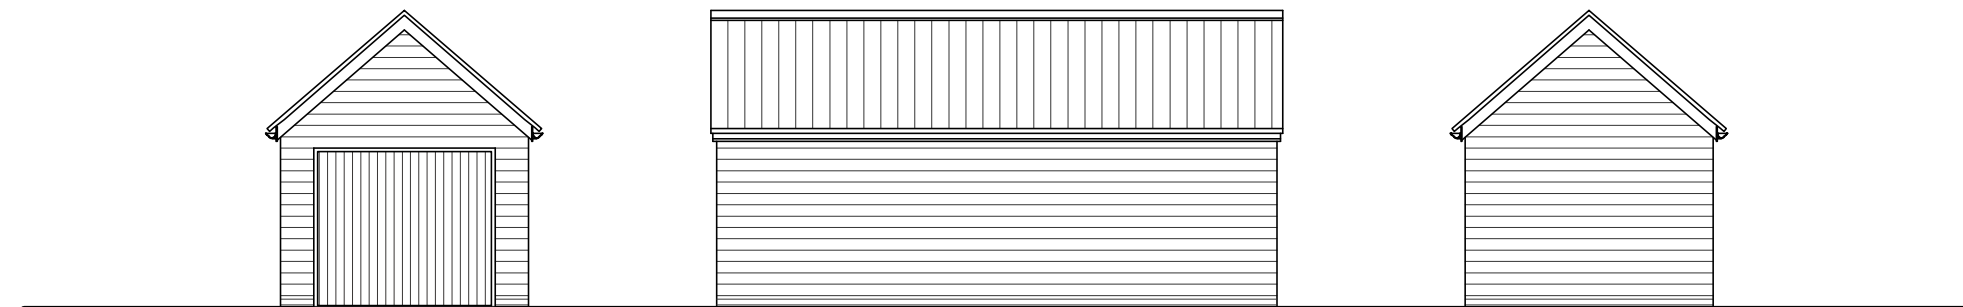

FRONT ELEVATION

SIDE ELEVATION

REAR ELEVATION

 

Rev	Description	Date
-----	-------------	------

HD Homa Design
 Architectural & Property Consultants
 Hyridge, Moor Road, Langham
 Colchester, Essex, CO4 5NR
 Tel: 01206 272247
 Email: homa@homedesign.co.uk

Client --

Project
**LANSWOOD PARK
 ELMSTEAD
 COLCHESTER CO7 7FD**

Drawing
**GARAGES
 GENERAL ARRANGEMENT
 ELEVATIONS**


Date NOV 2020 Scale: 1:100 @ A3

Drawing No. GAR-01-03


Copyright © Homa Design Ltd Do not scale

D:\HOMA\GARDEN HOUSE\LANSWOOD-NEW PHASE\Drawings\HOUSE TYPES\Garages - 1.dwg, 24/06/2022 11:02:56

D:\HOMA\GARDEN HOUSE\LANSWOOD-NEW PHASE\Drawings\HOUSE TYPES\Garages - 1.dwg, 24/06/2022 11:02:56

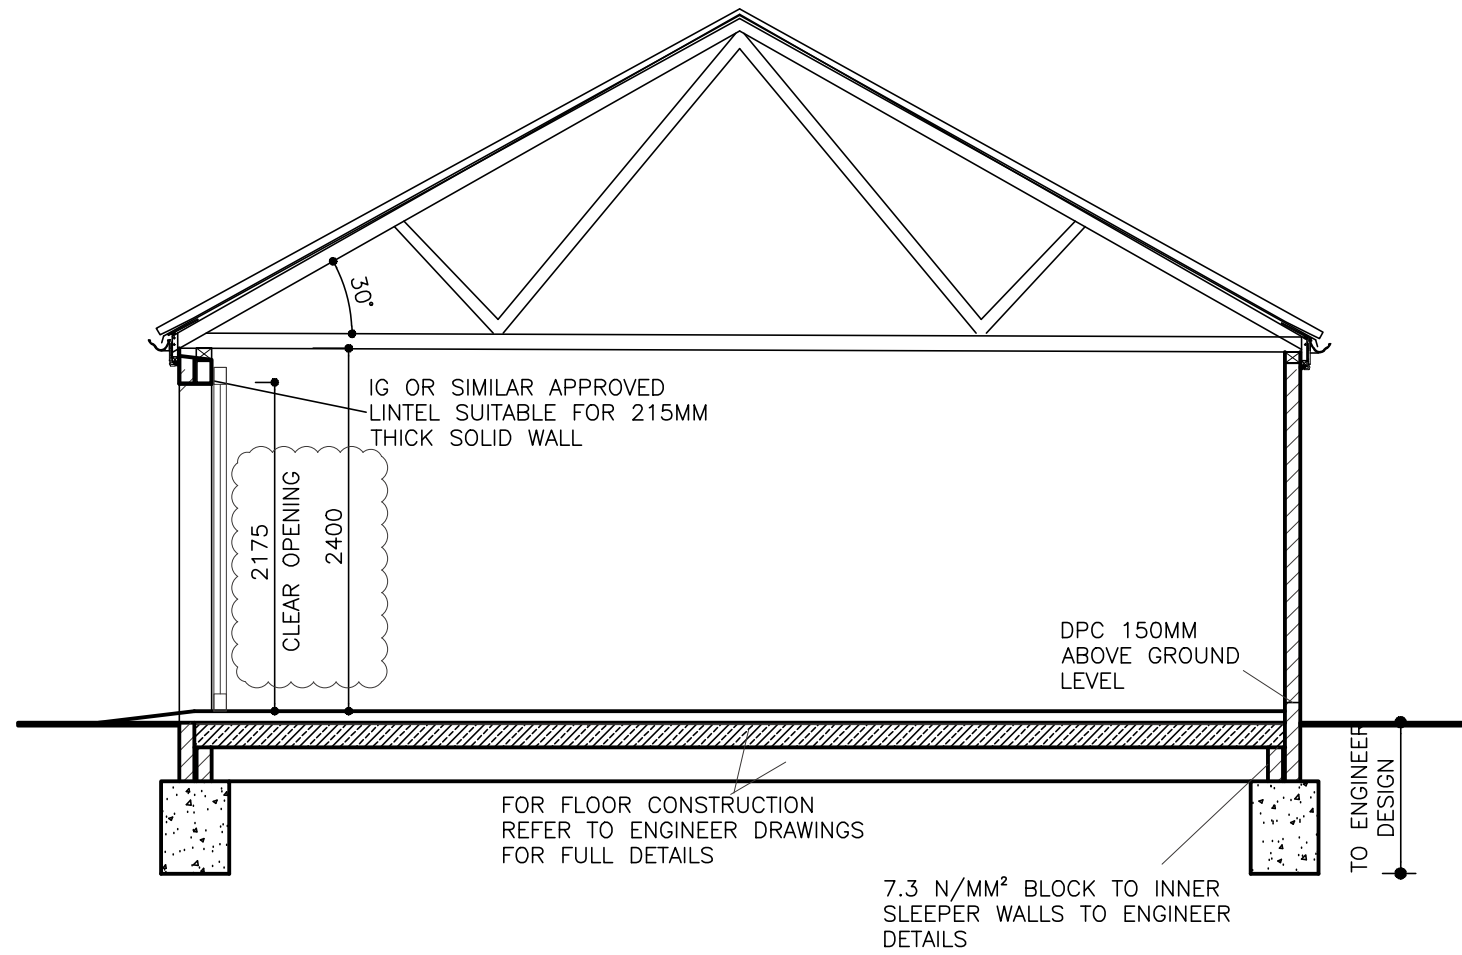

SECTION (SHORT RIDGE)

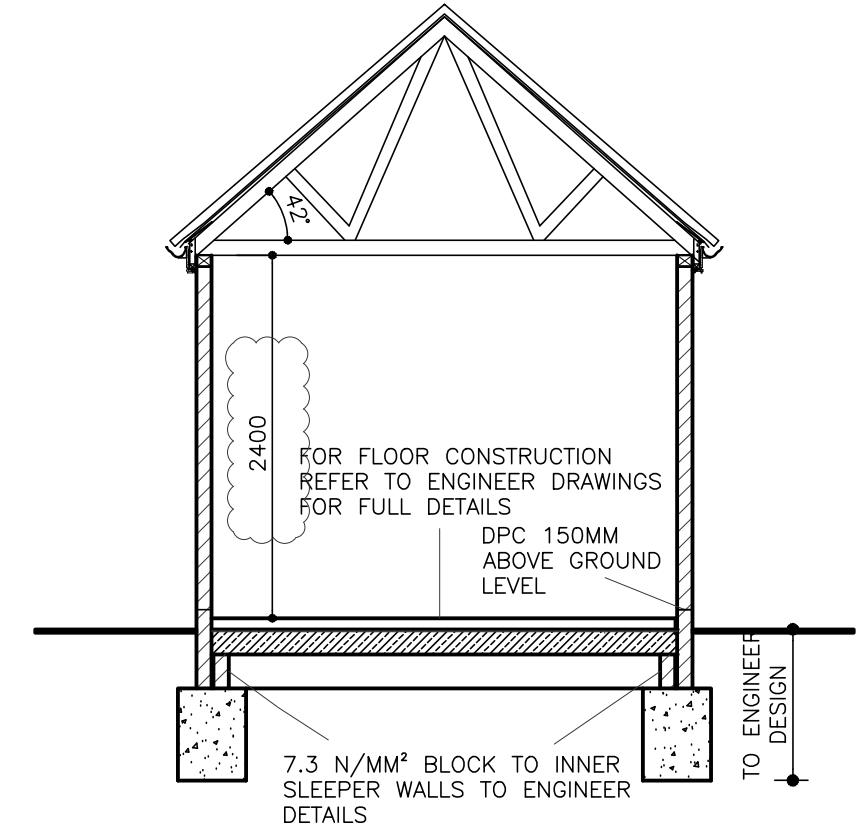

SECTION (LONG RIDGE)

Rev	Description	Date
C	DOOR DIMENSION AND CEILING HEIGHT REVISED	JUN 22
B	FLOOR CONSTRUCTION NOTES REVISED	SEP 21
A	GARAGE DOOR OPENING SIZE ADDED	AUG 21

HD Homa Design
 Architectural & Property Consultants
 Hyridge, Moor Road, Langham
 Colchester, Essex, CO4 5NR
 Tel: 01206 272247
 Email: homa@homadesign.co.uk

Client	--
Project	LANSWOOD PARK ELMSTEAD COLCHESTER CO7 7FD
Drawing	GARAGES GENERAL ARRANGEMENT SECTIONS
Date	NOV 2020
Scale	1:50 @ A3
Drawing No.	GAR-01-04
Copyright	© Homa Design Ltd

C

Do not scale