




ELEVATION (H)

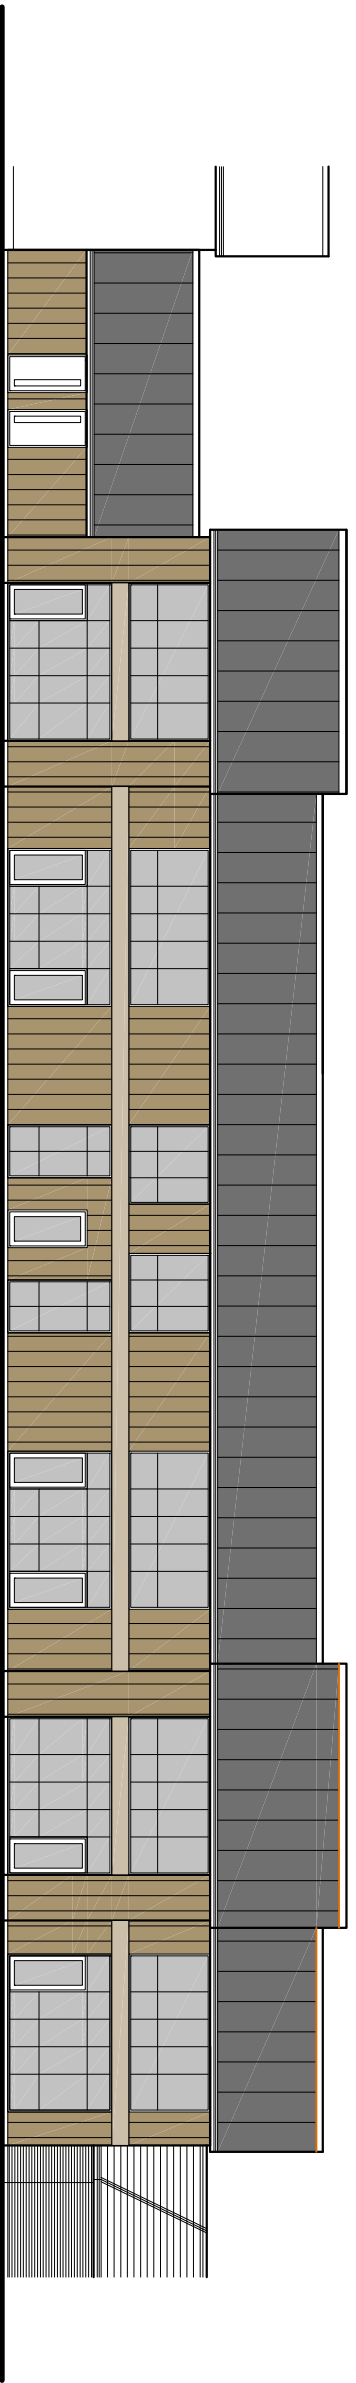


ELEVATION (J)

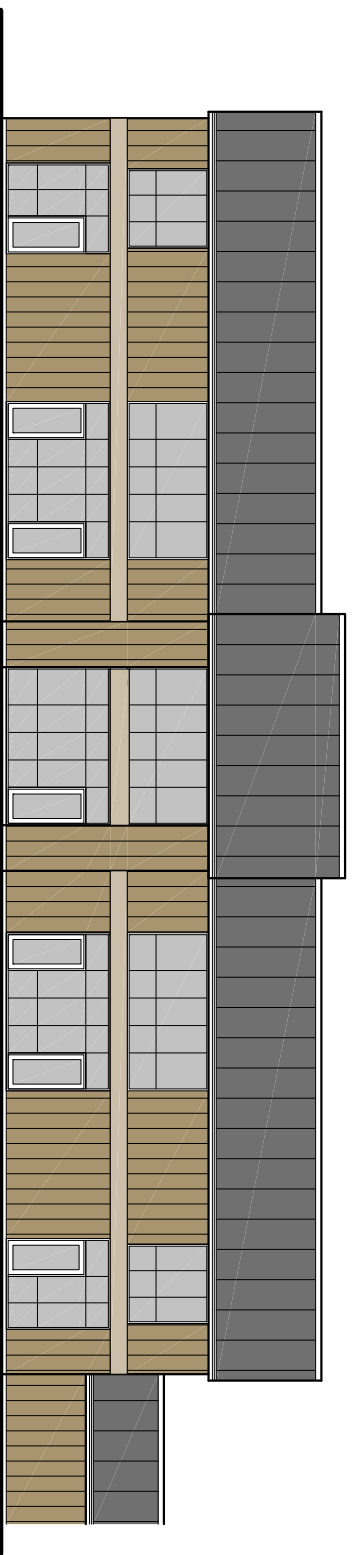

ELEVATION (K)

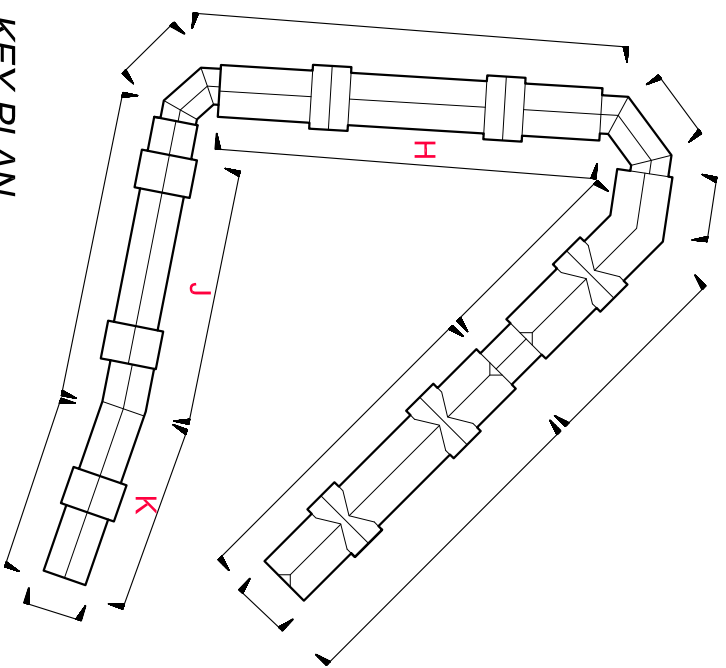

KEY PLAN

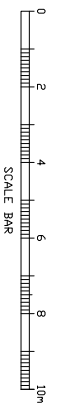

Rev	Description	Date
P1	FIRST ISSUE	NOV 19
<p><b>Client</b> LANSWOOD DEVELOPMENT</p> <p><b>Project</b> LAND ON THE SOUTH EAST SIDE OF LONDON ROAD FEERING, COLCHESTER</p> <p><b>Architectural &amp; Property Consultants</b>  <i>HD Homa Design</i>          Hyridge, Moor Road, Langham          Colchester, Essex, CO4 5NR          Tel: 01206 272247          Email: homa@homadesign.co.uk</p>		
<p><b>Drawing</b>          ELEVATIONS          MAIN BLOCK          SHEET 3 OF 4</p>		
Date	NOV 2019	Scale: 1:200 @ A3
Drawing No.	361-01-18	1:100 @ A1
<p>Copyright © Homa Design Ltd Do not scale</p>		