




ELEVATION (A)
LONDON ROAD

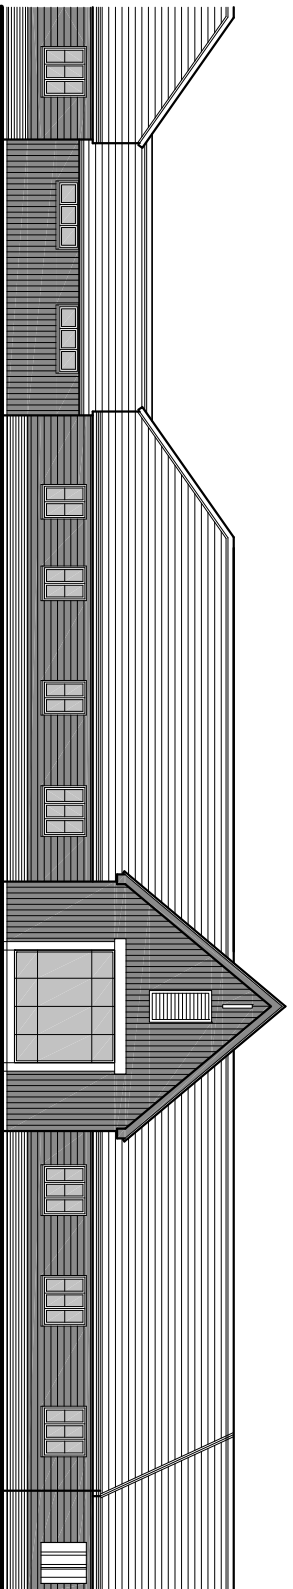



ELEVATION (B)
LONDON ROAD

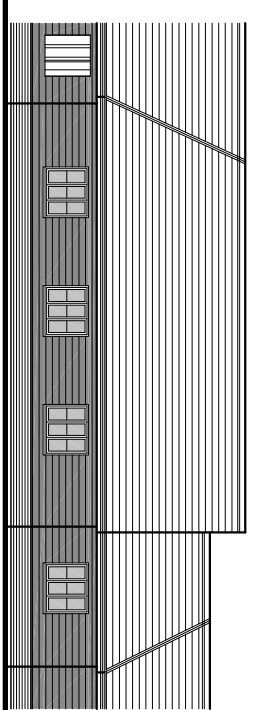

ELEVATION (C)
LONDON ROAD

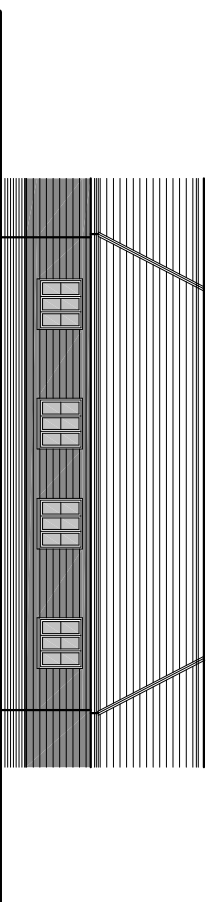

ELEVATION (D)
LONDON ROAD

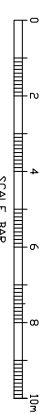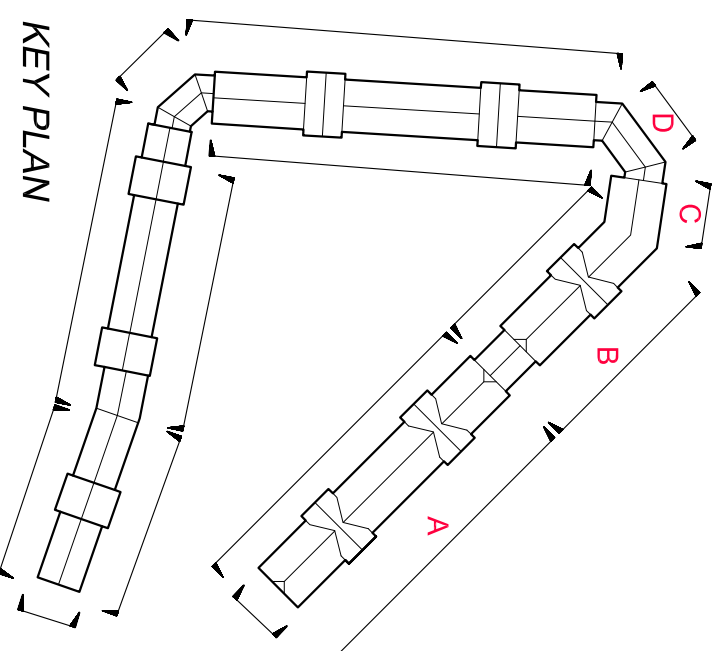

Rev	Description	Date
P1	FIRST ISSUE	NOV 19

HD Homa Design
Architectural & Property Consultants
 Hyridge, Moor Road, Langham
 Colchester, Essex, CO4 5NR
 Tel: 01206 272247
 Email: homa@homadesign.co.uk

Client LANSWOOD DEVELOPMENT
 Project LAND ON THE SOUTH EAST
 SIDE OF LONDON ROAD
 FEERING, COLCHESTER

Drawing
 ELEVATIONS
 MAIN BLOCK
 SHEET 1 OF 4

Date	NOV 2019	Scale:	1:200 @ A3 1:100 @ A1
Drawing No.	361-01-16		
Copyright	© Homa Design Ltd		Do not scale