



**TYPE 1 - Ensuite**  
13.7 sqm

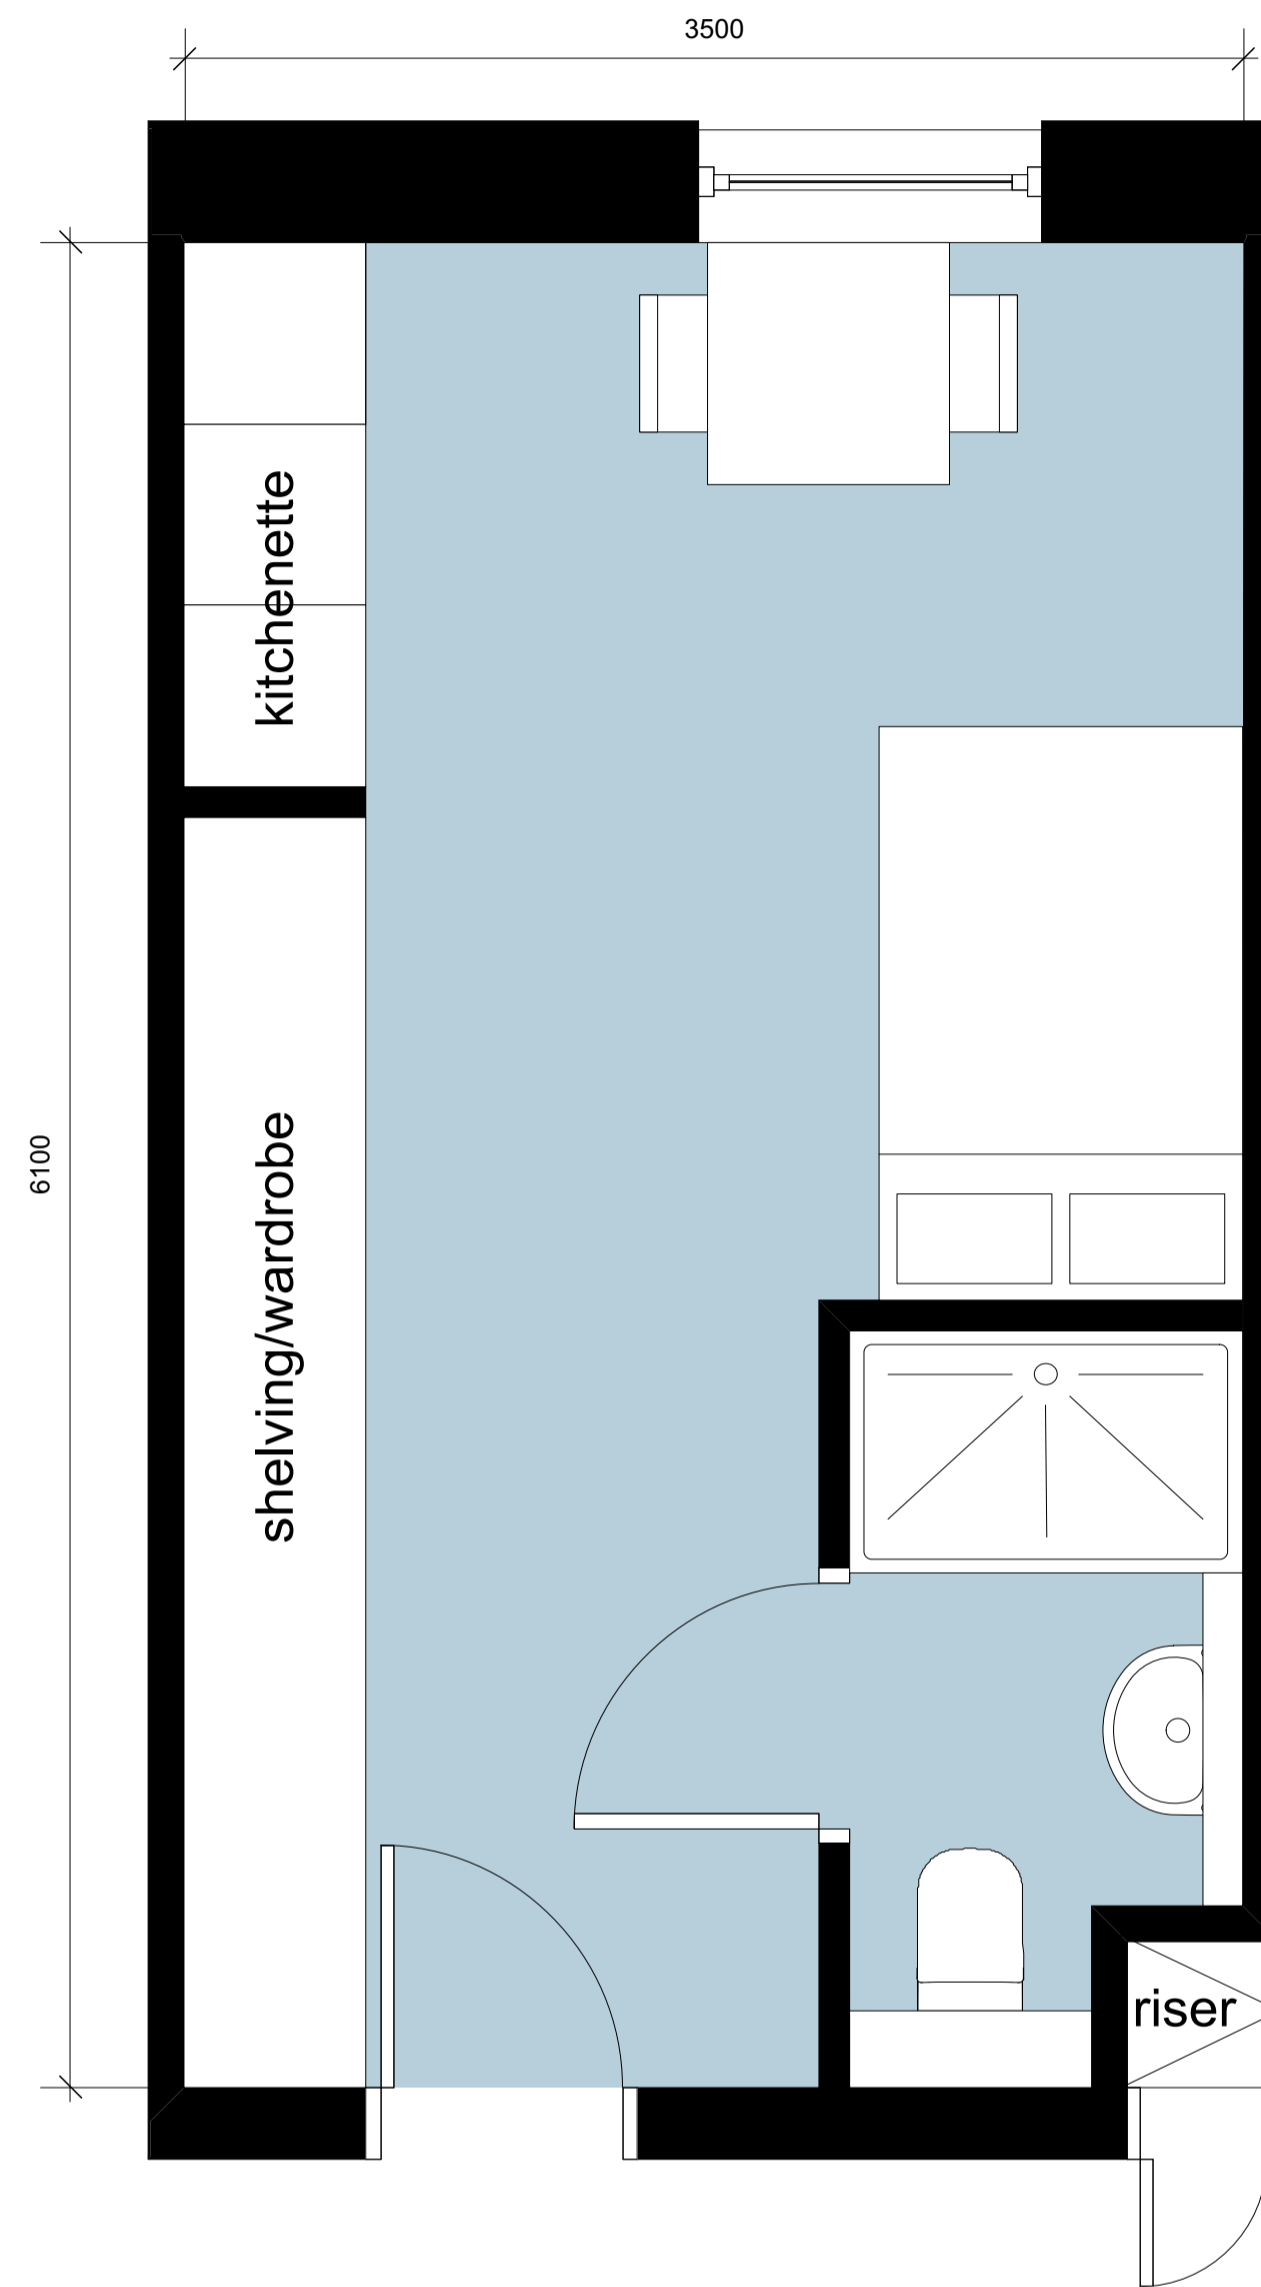

**TYPE 2 - Studio**  
21 sqm

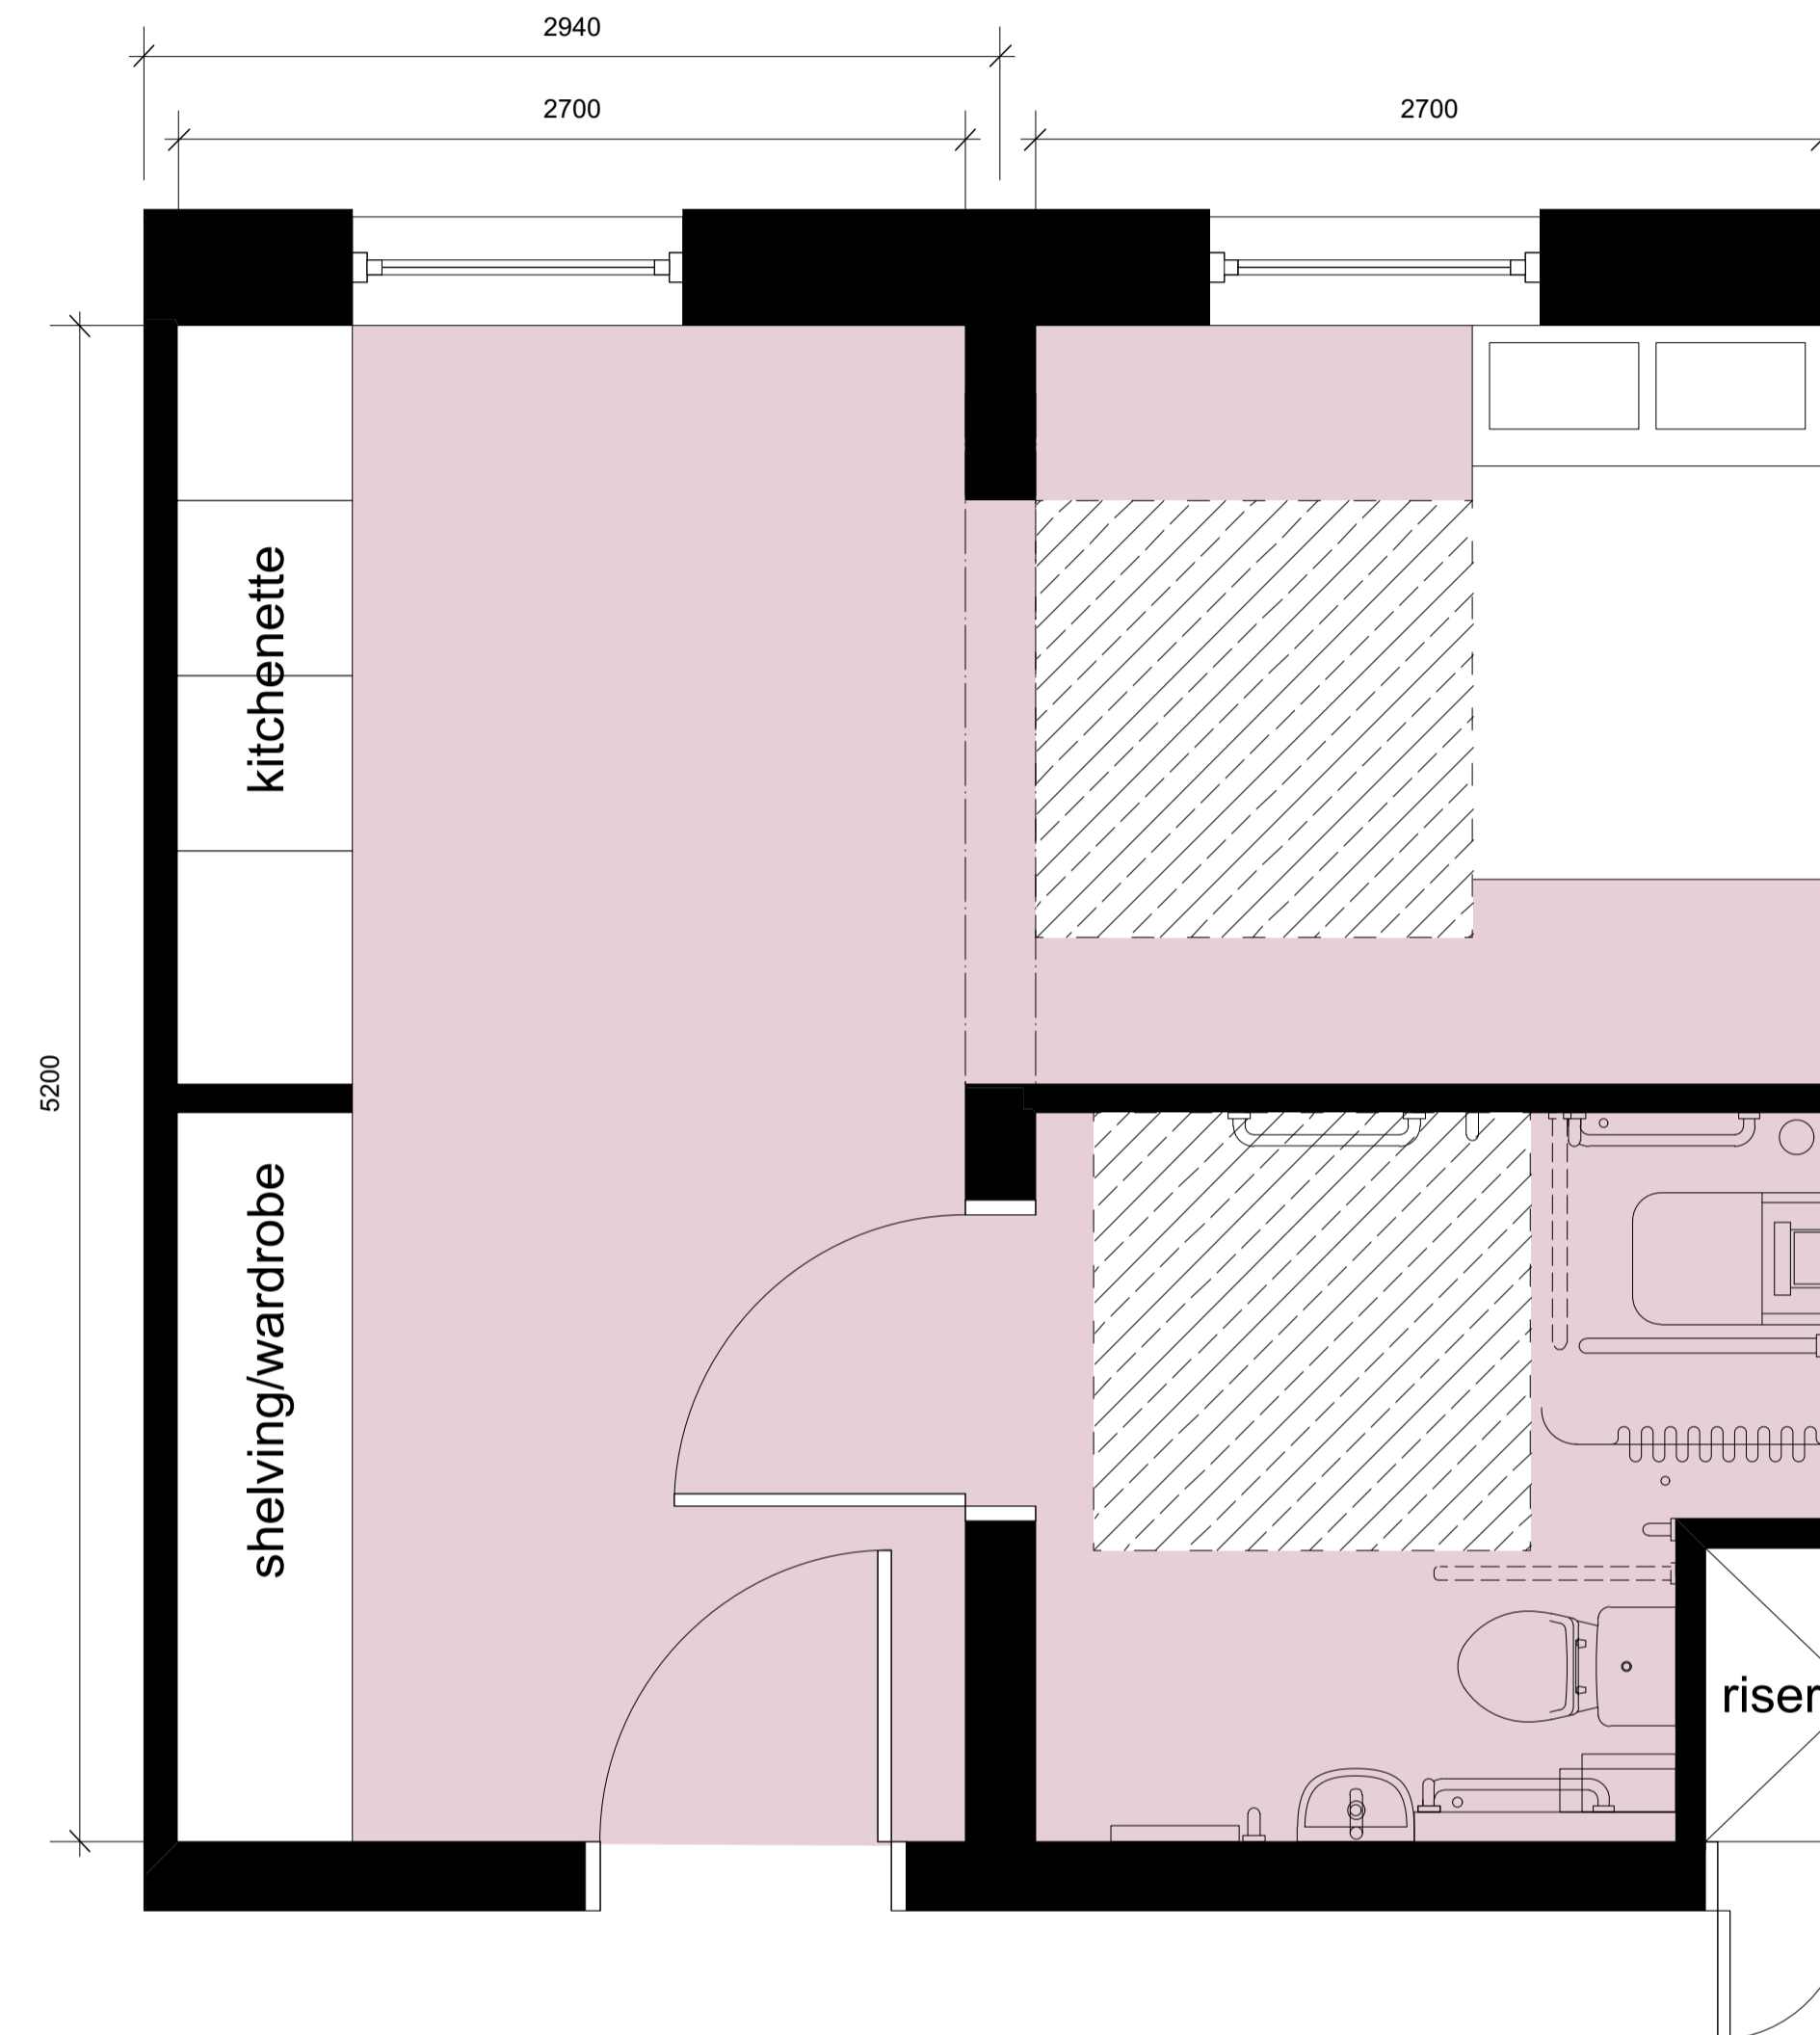

**TYPE 3 - Accessible studio**  
21 sqm



REVISION	DESCRIPTION	DATE	ISSUED	CHECK
<b>PLANNING APPLICATION</b>				
TITLE	Proposed room types	5387		
PROJECT	PROPOSED STUDENT ACCOMMODATION	PA_70_01		
	HAWKINS ROAD, COLCHESTER	1:25@A1; 1:50@A3		
	ESSEX, CO2 8JX	JAN 19		
CLIENT	LANSWOOD LTD	AF	PB	

