


0 5 15 25 M

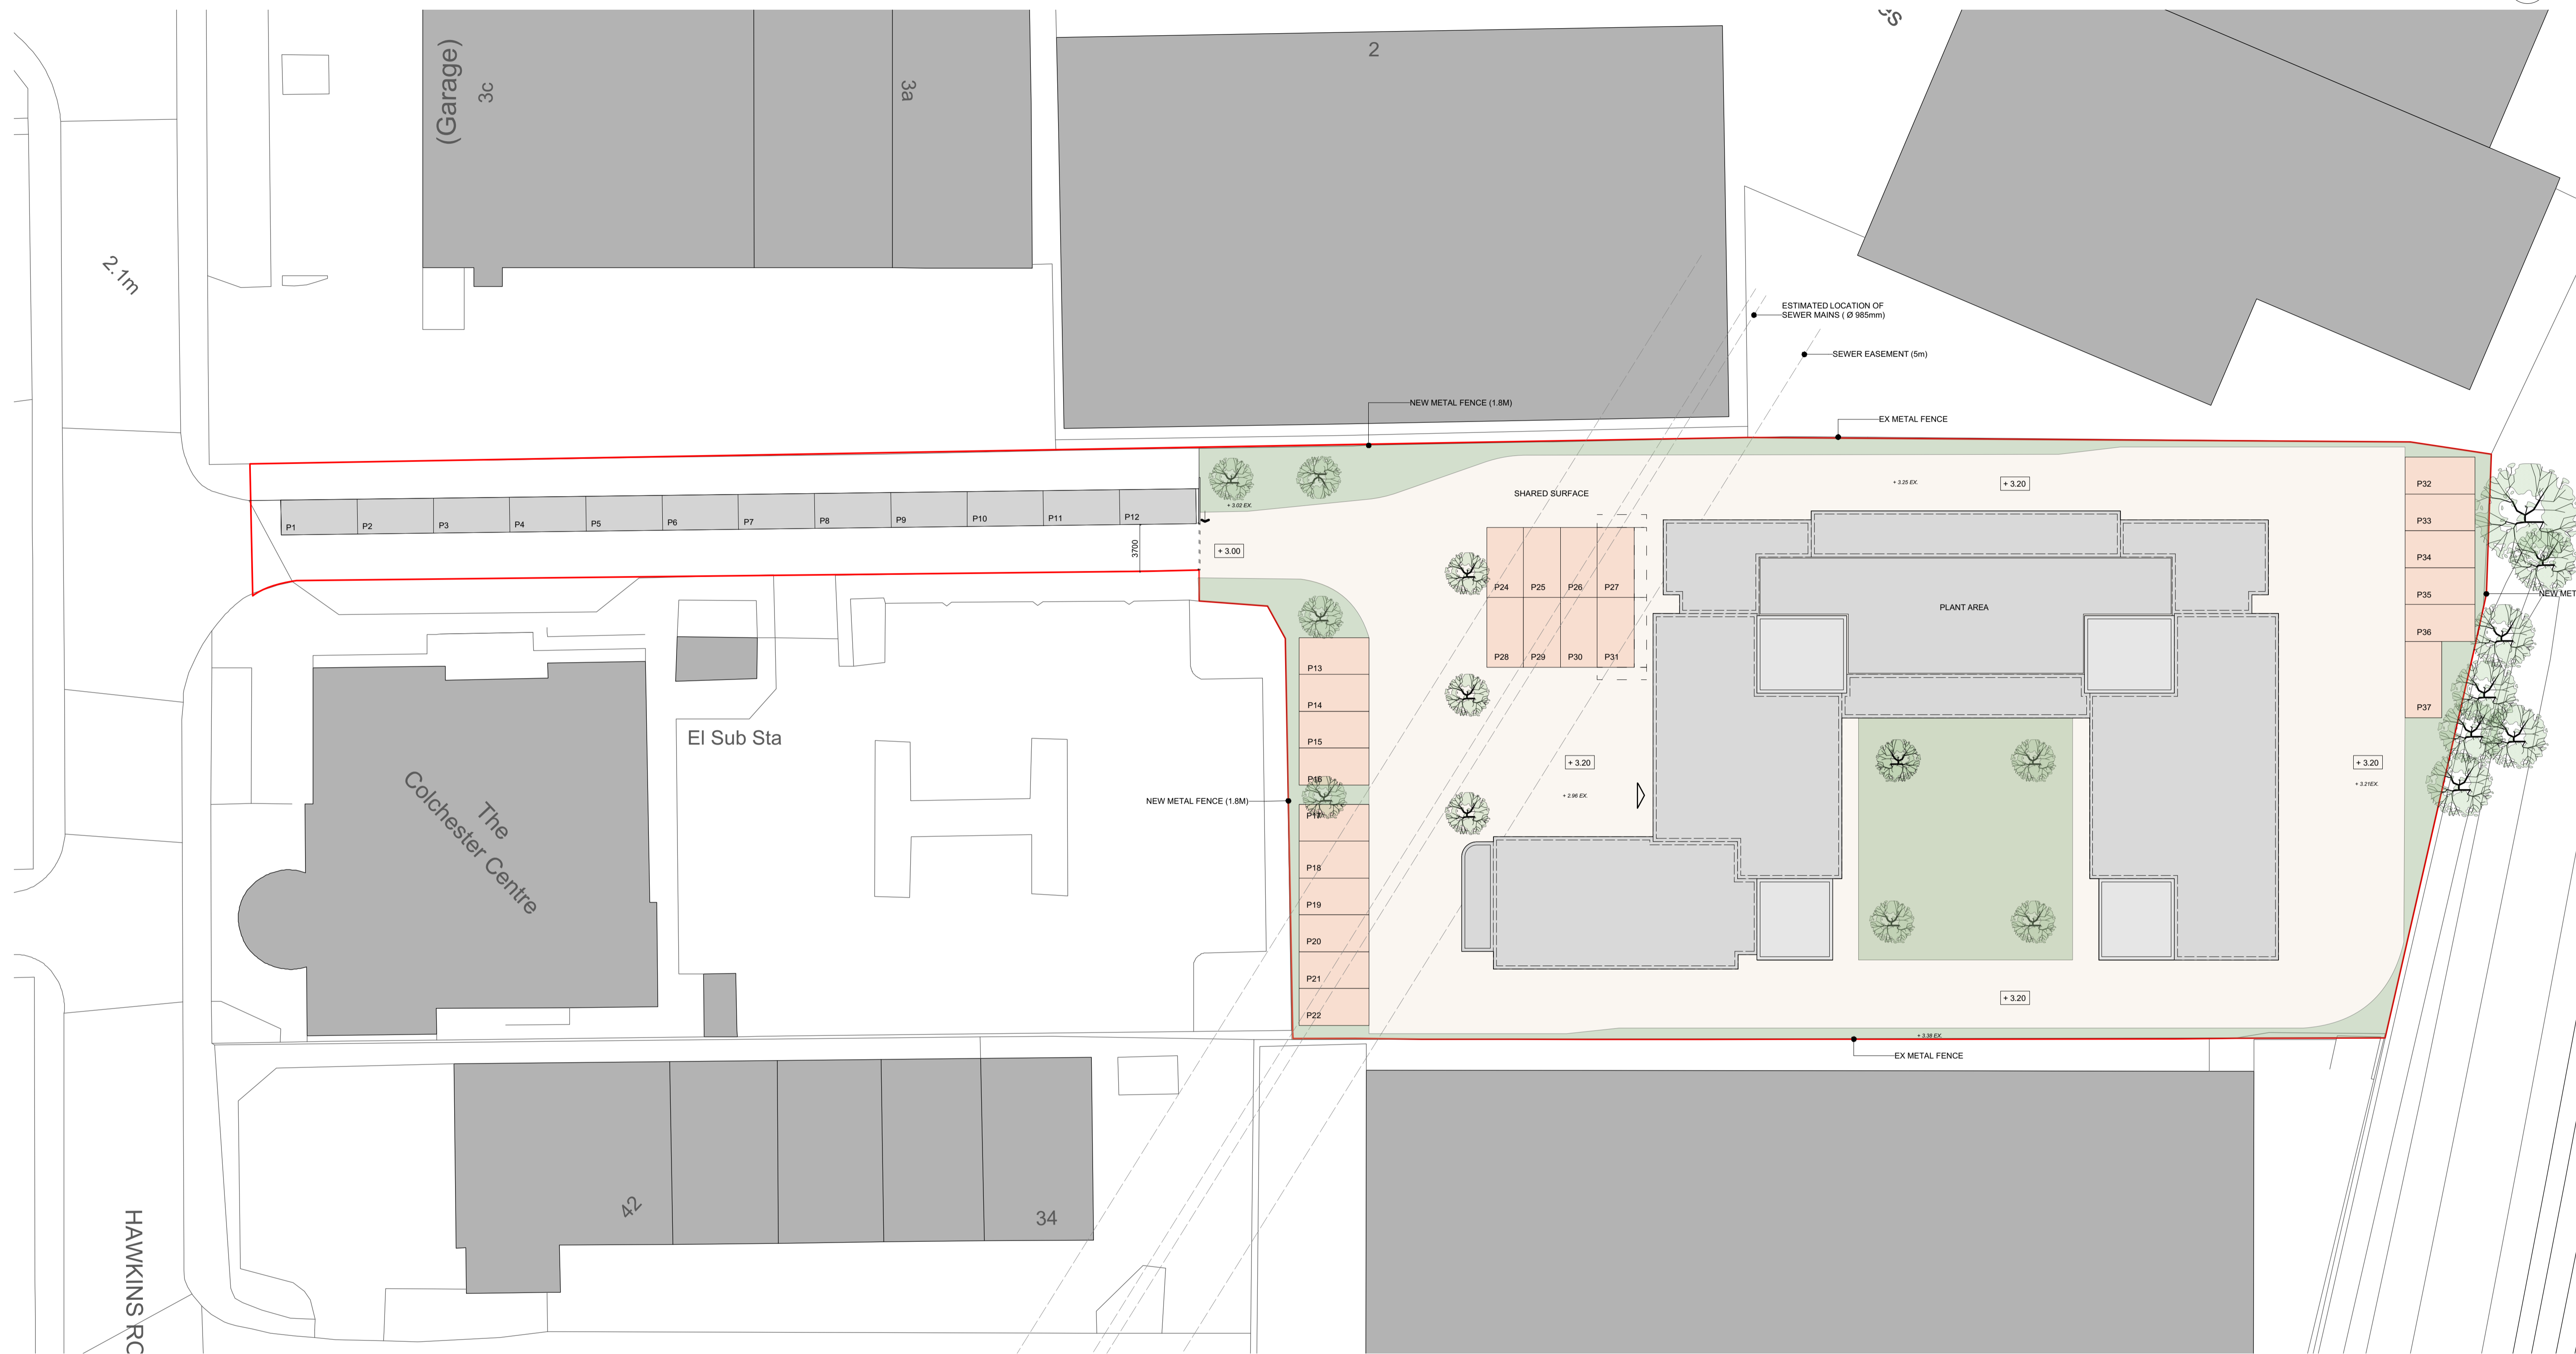

REVISION	DESCRIPTION	DATE	ISSUED	CHECK
PLANNING APPLICATION				
TITLE	PROPOSED SITE + ROOF PLAN	5387		
PROJECT	PROPOSED STUDENT ACCOMMODATION	PA_10_10		
	HAWKINS ROAD, COLCHESTER	1:250	A1	
	ESSEX, CO2 8JX	JAN 19		
CLIENT	LANSWOOD LTD	AF	PB	

